
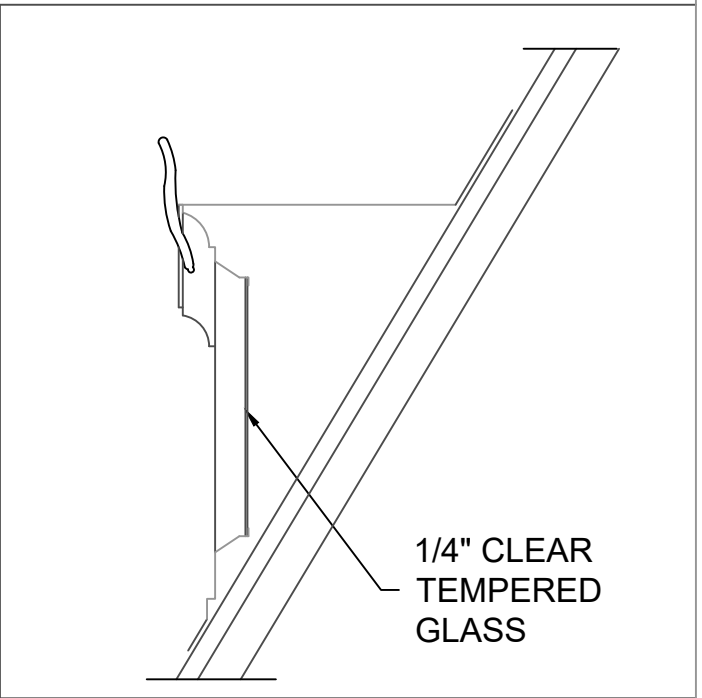
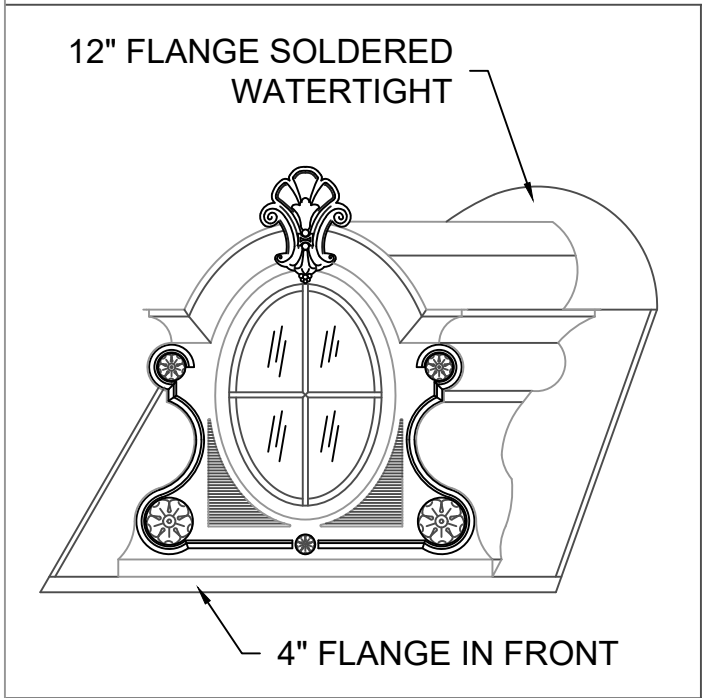


# WINDOW DORMER COMMORATA

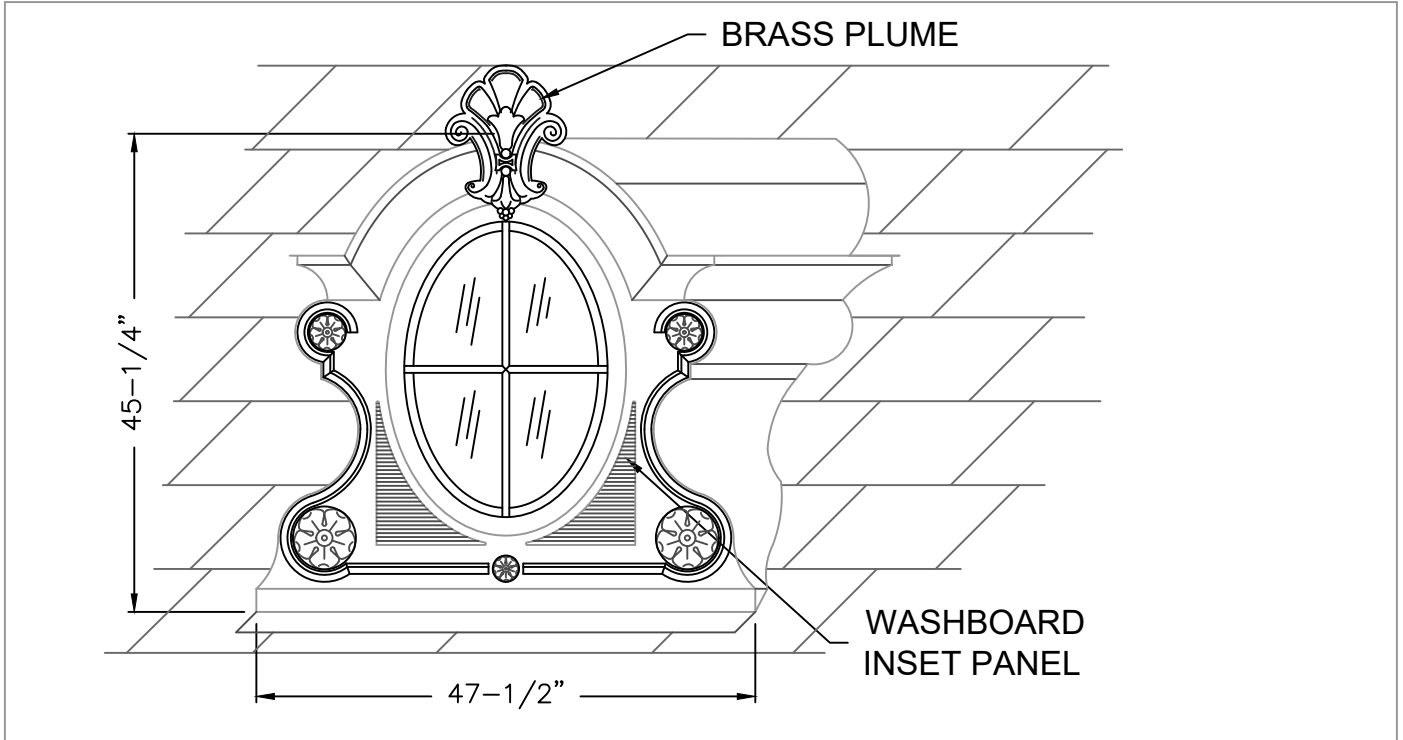

REV. '24

## AVAILABLE MATERIALS:

COPPER

PREWEATHERED ZINC

FREEDOM GRAY COPPER

## INSTALLATION:

MARK OPENING IN ROOF DECK ON DESIRED COURSE. CUT OPENING IN DECK. POSITION DORMER OVER OPENING AND FASTEN TO DECK.

## ORDER INFORMATION:

SPECIFY EXACT ROOF PITCH.

## OTHER:

GLASS IS 1/4" TEMPERED IN CLEAR. AVAILABLE WITH LOUVERS. SPECIFY IF RECEIVING INTERIOR FINISH OUT. INSULATION AND DRYWALL BY OTHERS AS GLASS WOULD BE 5/8" INSULATED IN CLEAR.