
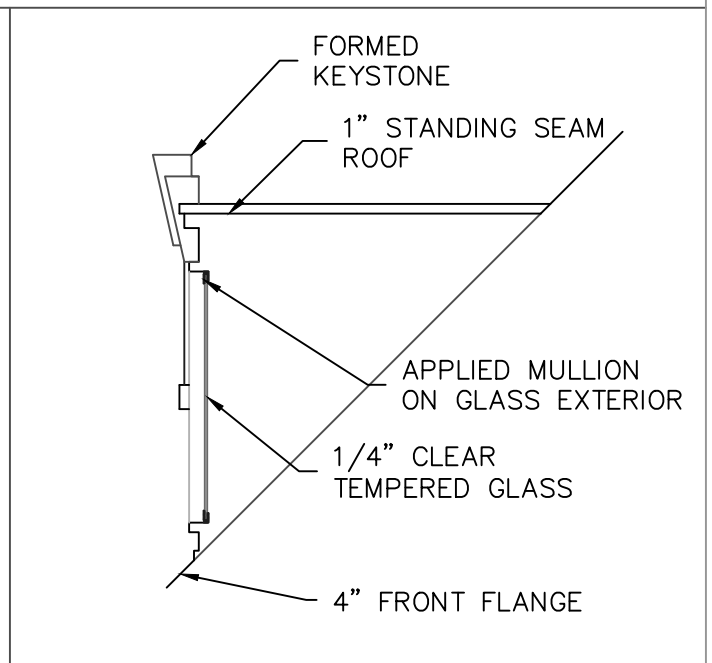
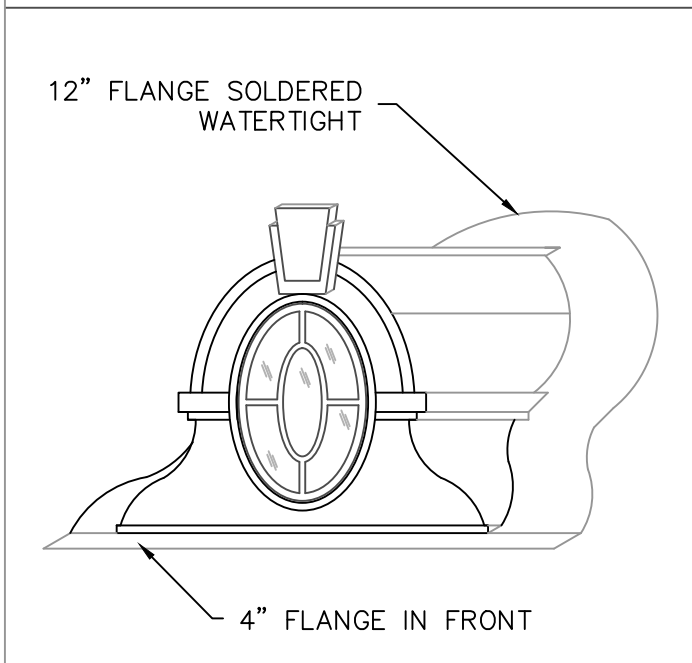


# LOUVER DORMER DE LEON

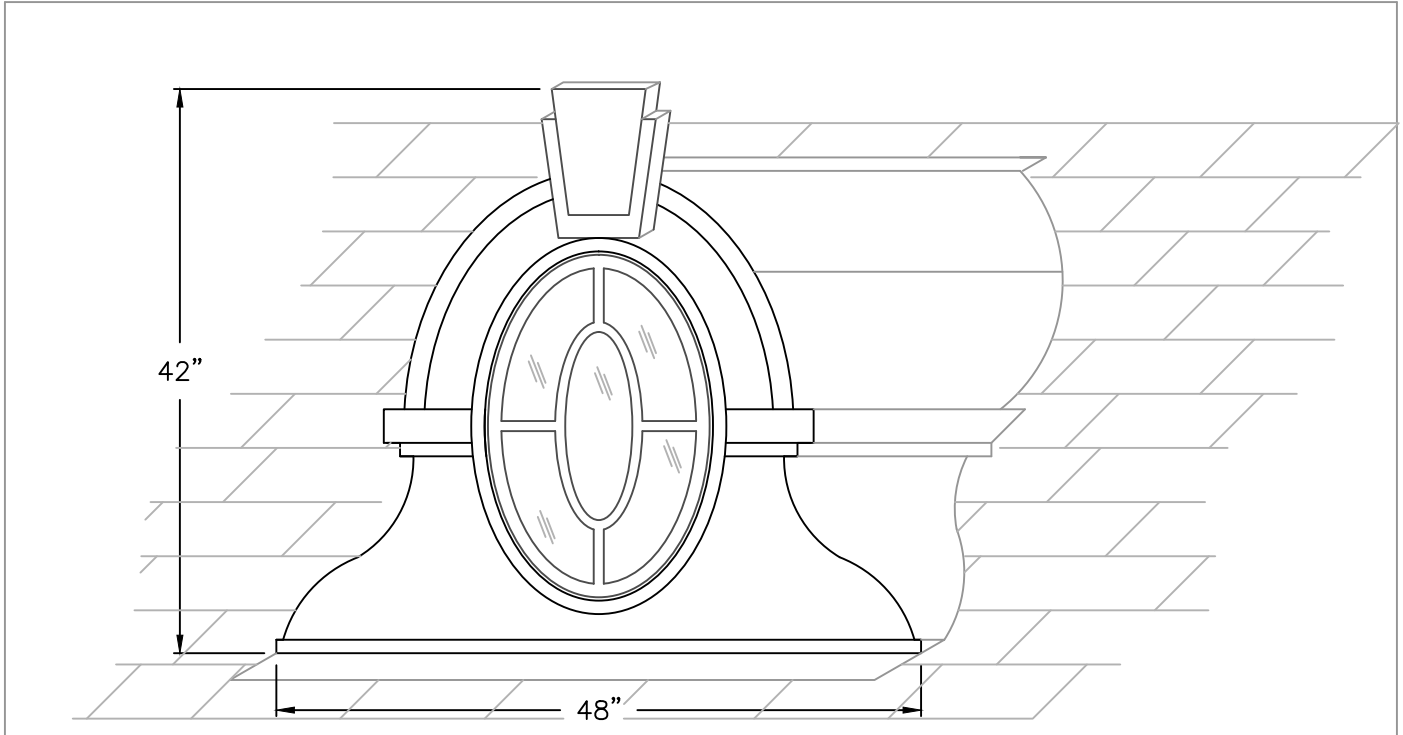

## AVAILABLE MATERIALS:

REV. '24

COPPER

FREEDOM GRAY COPPER

PREWEATHERED ZINC

PAINT GRIP STEEL

## INSTALLATION:

MARK OPENING IN ROOF DECK ON DESIRED COURSE. CUT OPENING IN DECK. POSITION DORMER OVER OPENING AND FASTEN TO DECK.

## OTHER INFORMATION:

SPECIFY EXACT ROOF PITCH.

## AVAILABLE:

GLASS IS 1/4" TEMPERED IN CLEAR. AVAILABLE WITH LOUVERS. SPECIFY IF RECEIVING INTERIOR FINISH OUT. INSULATION AND DRYWALL BY OTHERS AS GLASS WOULD BE 5/8 INSULATED IN CLEAR.