


COMMERICAL DORMERS

ISOMETRIC OF TYPICAL OVERSIZED DORMERS

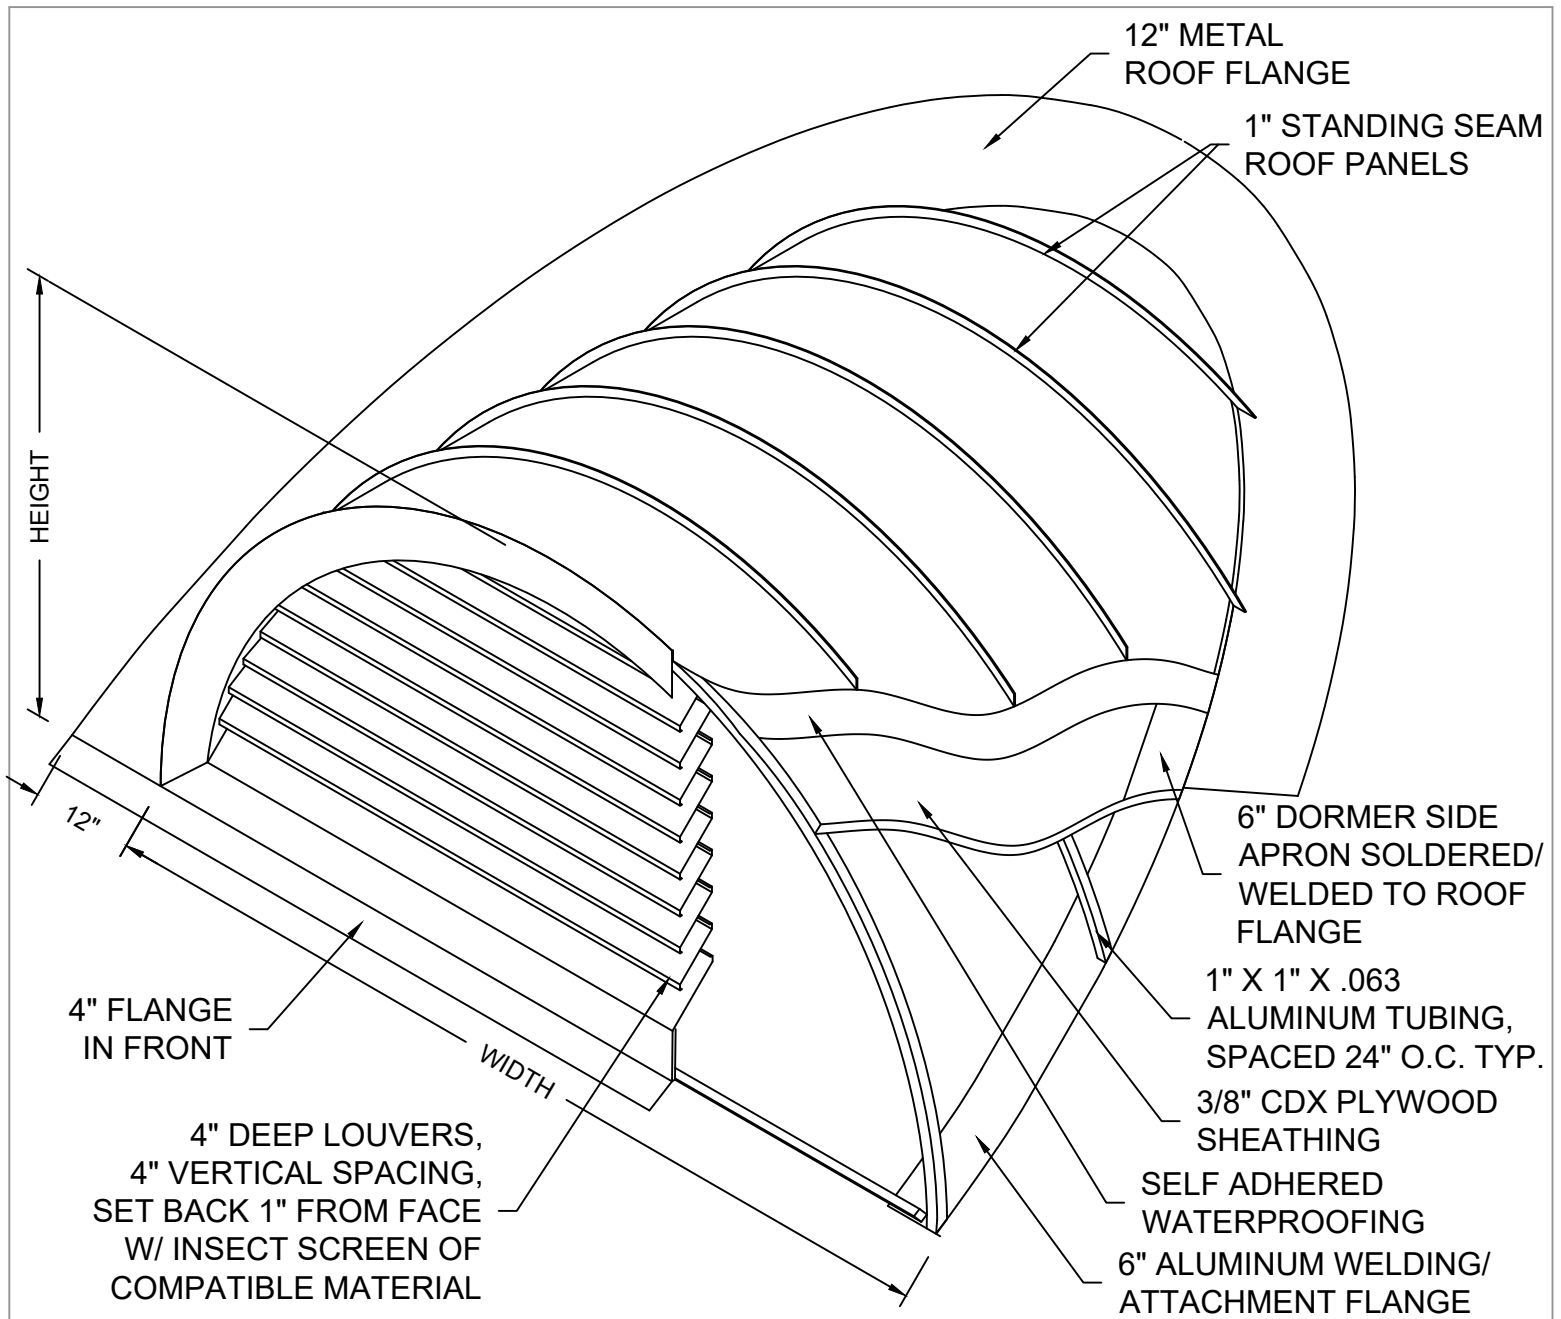

REV. 4/1/24