


SPIRE

TYPICAL LIGHTNING PROTECTION

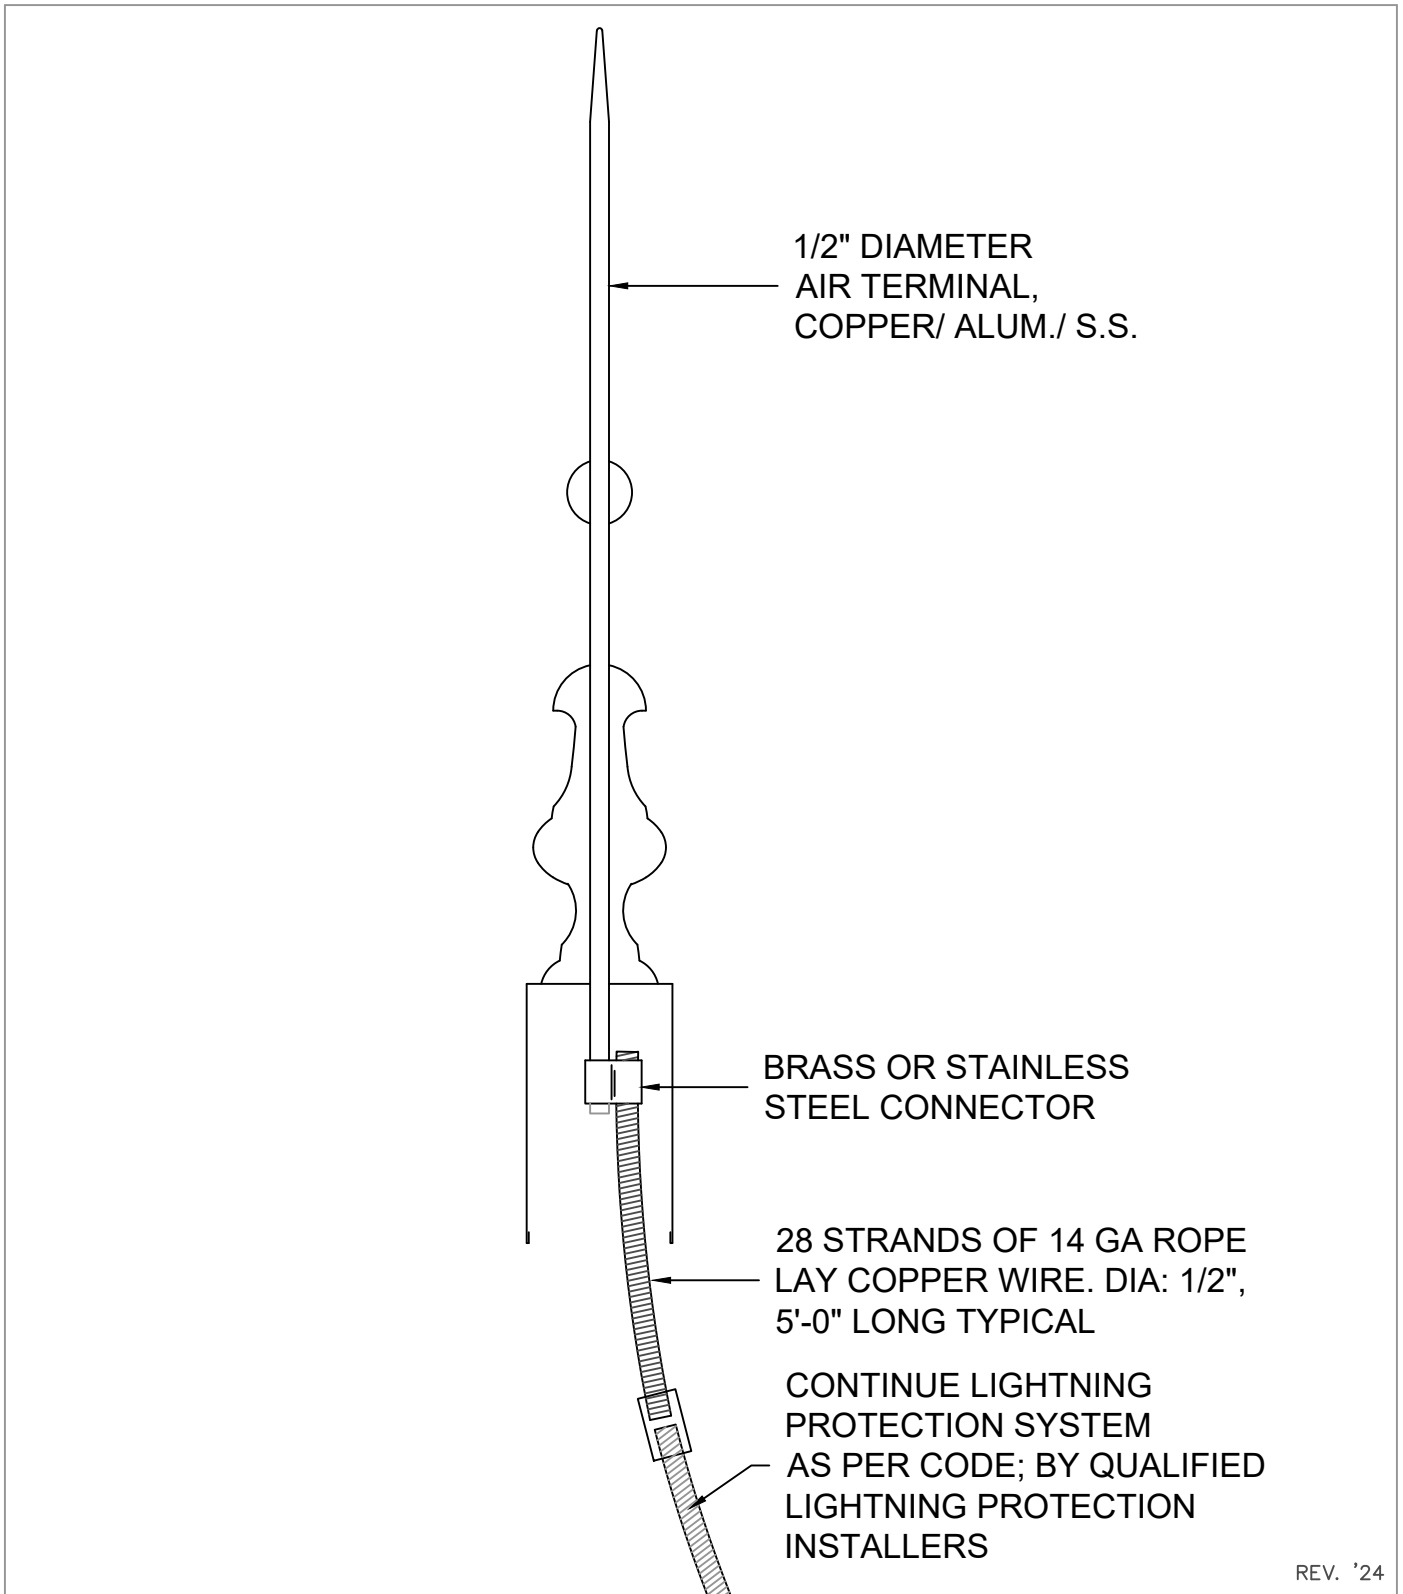

NOTES:

- COPPER GROUNDING CABLE AND CONNECTORS ARE CLASS 2 TYPE.
- AIR TERMINALS ARE EITHER UL LISTED OR LABELED.