
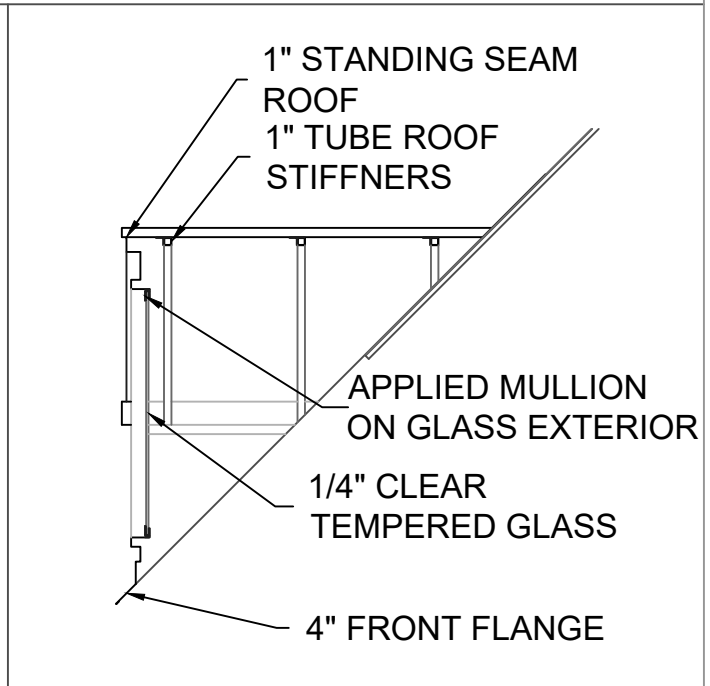
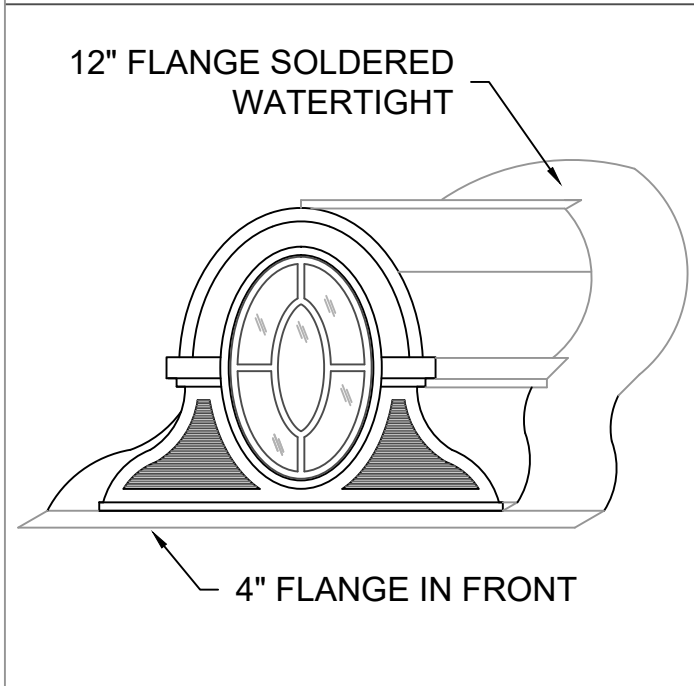


LOUVER DORMER MANCHÉ

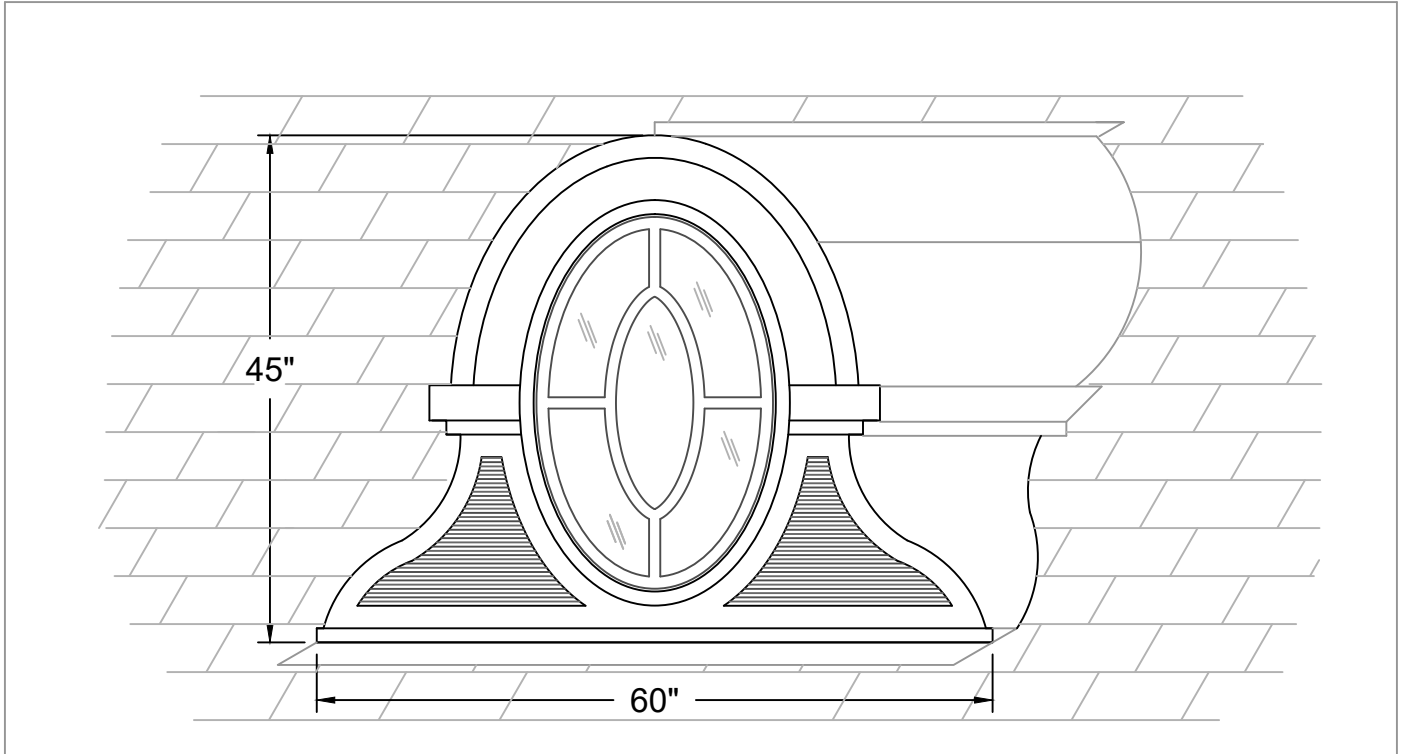

AVAILABLE MATERIALS:

REV. '24

COPPER

FREEDOM GRAY COPPER

PREWEATHERED ZINC

PAINT GRIP STEEL

INSTALLATION:

MARK OPENING IN ROOF DECK ON DESIRED COURSE. CUT OPENING IN DECK. POSITION DORMER OVER OPENING AND FASTEN TO DECK.

OTHER INFORMATION:

SPECIFY EXACT ROOF PITCH.

OTHER:

GLASS IS 1/4\" TEMPERED IN CLEAR. AVAILABLE WITH LOUVERS. SPECIFY IF RECEIVING INTERIOR FINISH OUT. INSULATION AND DRYWALL BY OTHERS AS GLASS WOULD BE 5/8\" INSULATED IN CLEAR.

**copper
craft**

A FLACK GLOBAL METALS COMPANY