
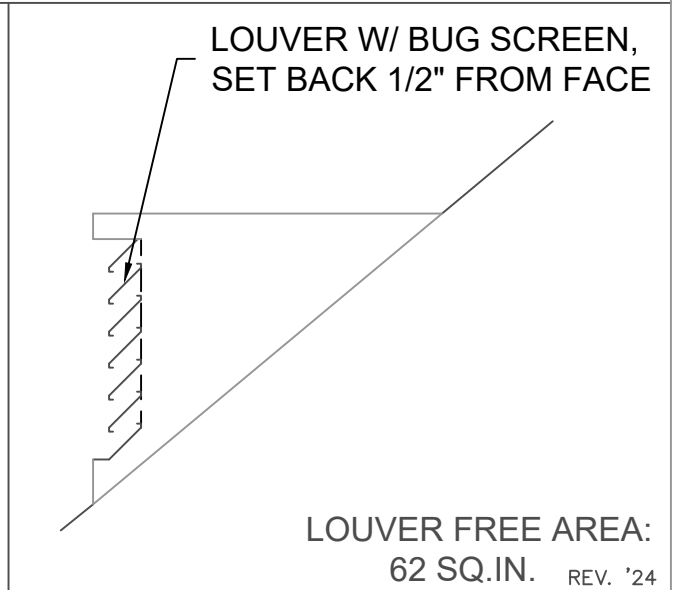
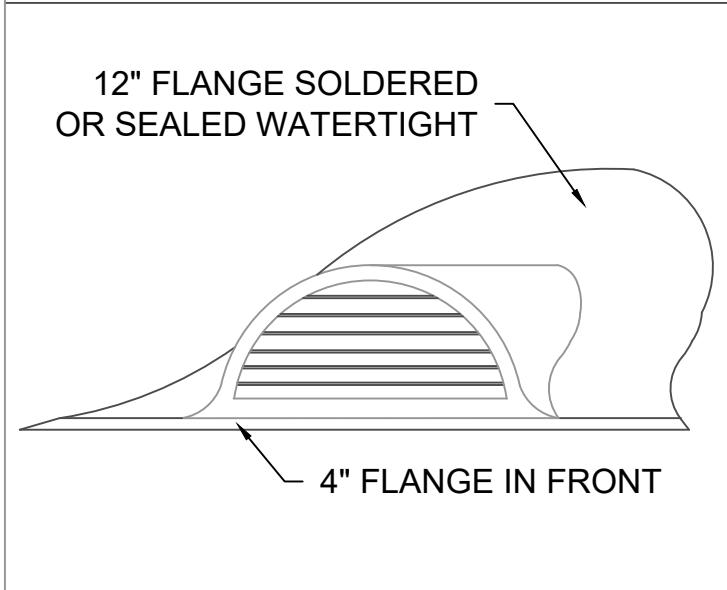


LOUVER DORMER WINGED

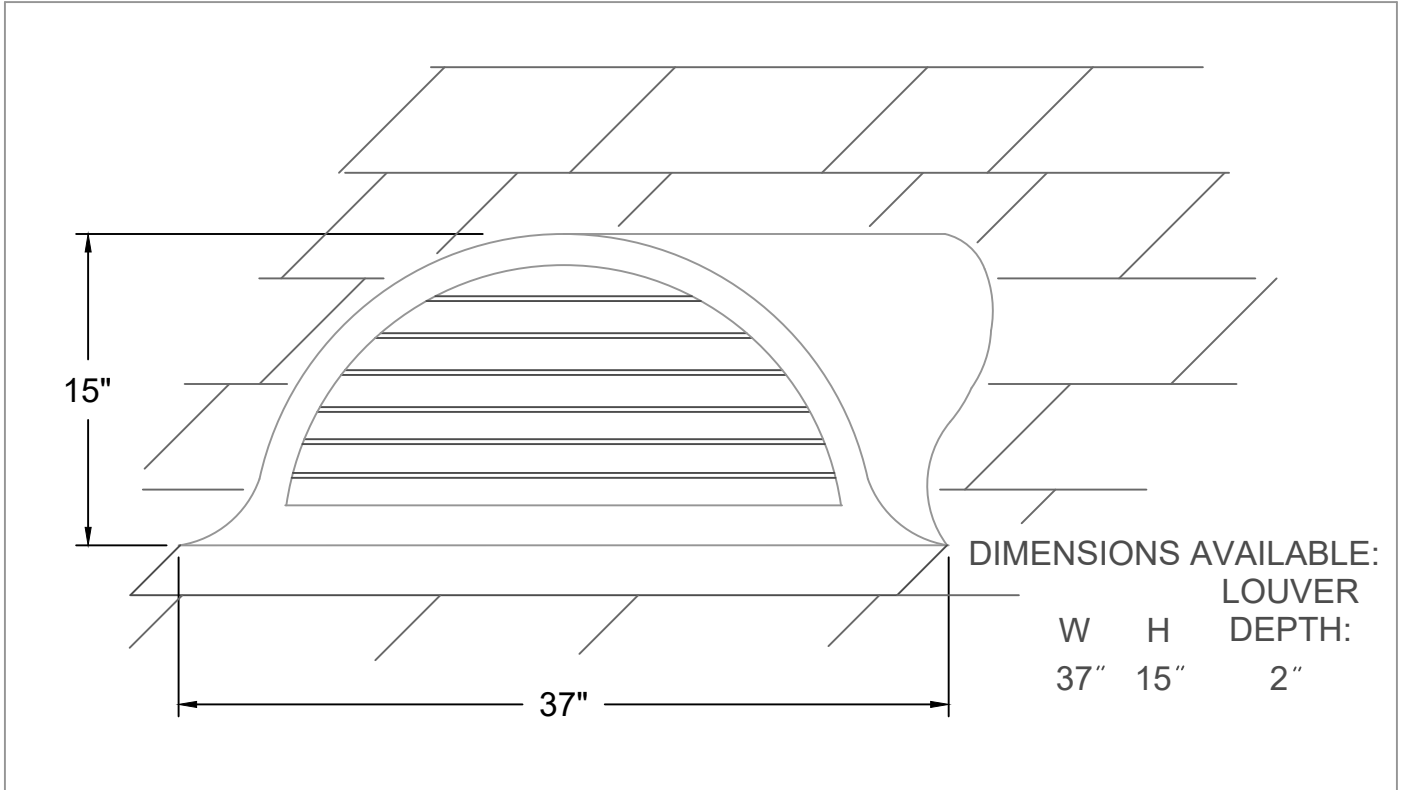

AVAILABLE MATERIALS:	PREFINISHED ALUMINUM/ STEEL
COPPER	FREEDOM GRAY COPPER PAINT GRIP STEEL PREWEATHERED ZINC

INSTALLATION: MARK OPENING IN ROOF DECK ON DESIRED COURSE. CUT OPENING IN DECK. POSITION DORMER OVER OPENING AND FASTEN TO DECK.

OTHER INFORMATION: SPECIFY EXACT ROOF PITCH.

OTHER: INCLUDES INSECT SCREEN OF COMPATIBLE MATERIAL. OTHER SIZES AVAILABLE UPON REQUEST